



# EXISTING CONDITIONS AND DEMOLITION PLAN

SCALE 1/8" = 1'0"

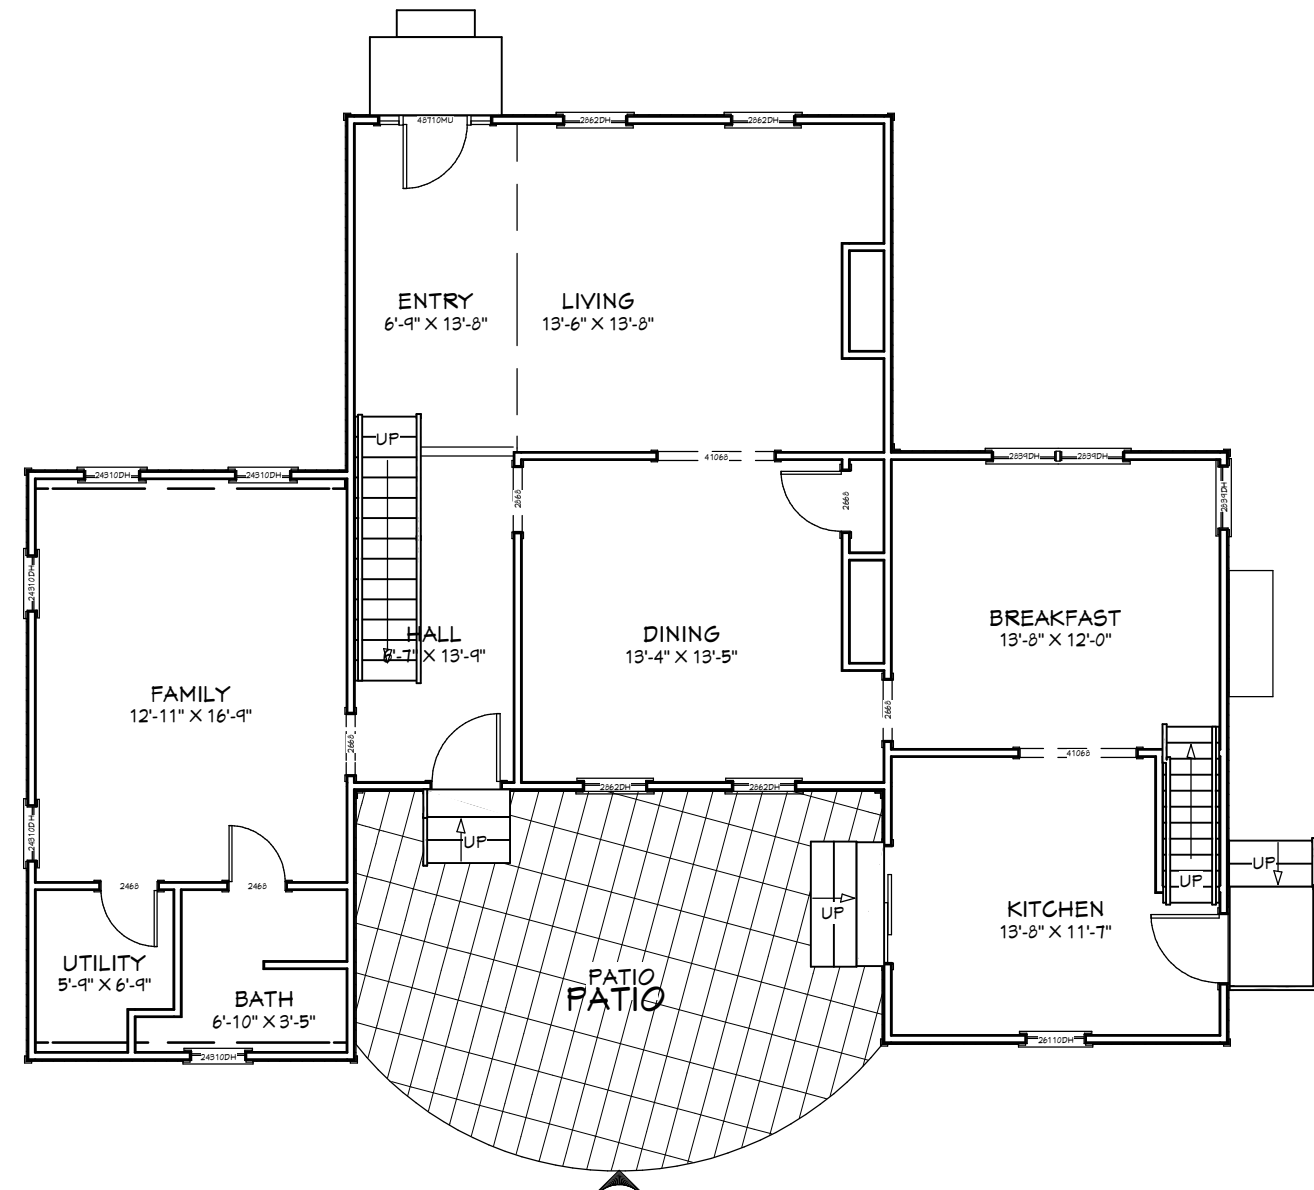

1st Floor

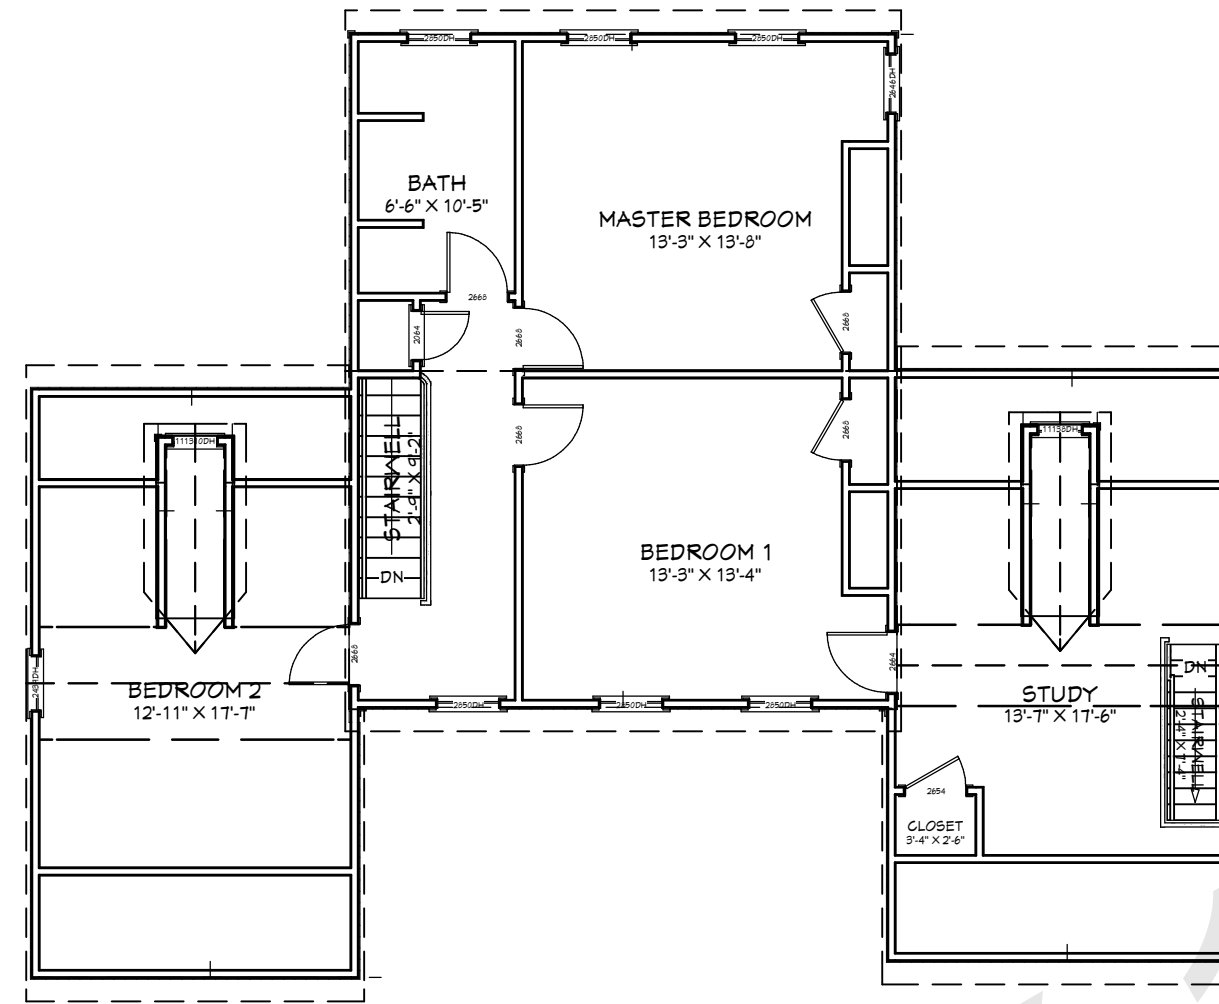

2nd Floor



Elevation 1



Elevation 2



Elevation 3




Elevation 4

Layout Page Table			
Label	Title	Description	Comments
EC1	EXISTING CONDITIONS	DEMOLITION PLAN	
A1	ELEVATIONS		
A2	SECOND FLOOR PLAN		
A3	ELEVATIONS		
A4	ELEVATION	CROSS SECTION	

PRELIMINARY ONLY - NOT FOR CONSTRUCTION  
 GENERAL NOTE: FIELD VERIFY ALL DIMENSIONS  
 ALL DRAWINGS SCALE 1/4" = 1'0" UNLESS OTHERWISE NOTED

Chesapeake Green Building and Design, Inc.  
 443-205-9104  
 www.chesapeakegreendesign.com

Copyright 2021 Chesapeake Green Building and Design, Inc. Chesapeake Green Building and Design, Inc. expressly reserves its commonlaw copyright and other property right in these drawings and design. These drawings and design are not to be reproduced, changed or used in any way without the express written permission and consent from the designer.

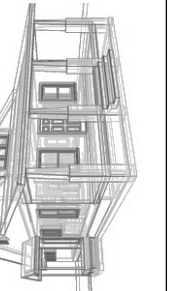

MICHAEL AND SHARON FOSTER RESIDENCE  
 FAMILY ROOM ADDITION


119 W. CHESTNUT STREET  
 ST. MICHAELS, MARYLAND 21663

DATE:

11/4/2021

SHEET:

EC1

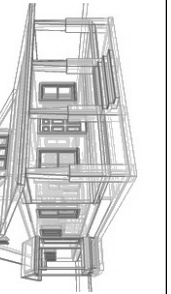

**MICHAEL AND SHARON FOSTER RESIDENCE**  
**FAMILY ROOM ADDITION**


119 W. CHESTNUT STREET  
ST. MICHAELS, MARYLAND 21663

DATE:

11/4/2021

SHEET:

**A1**

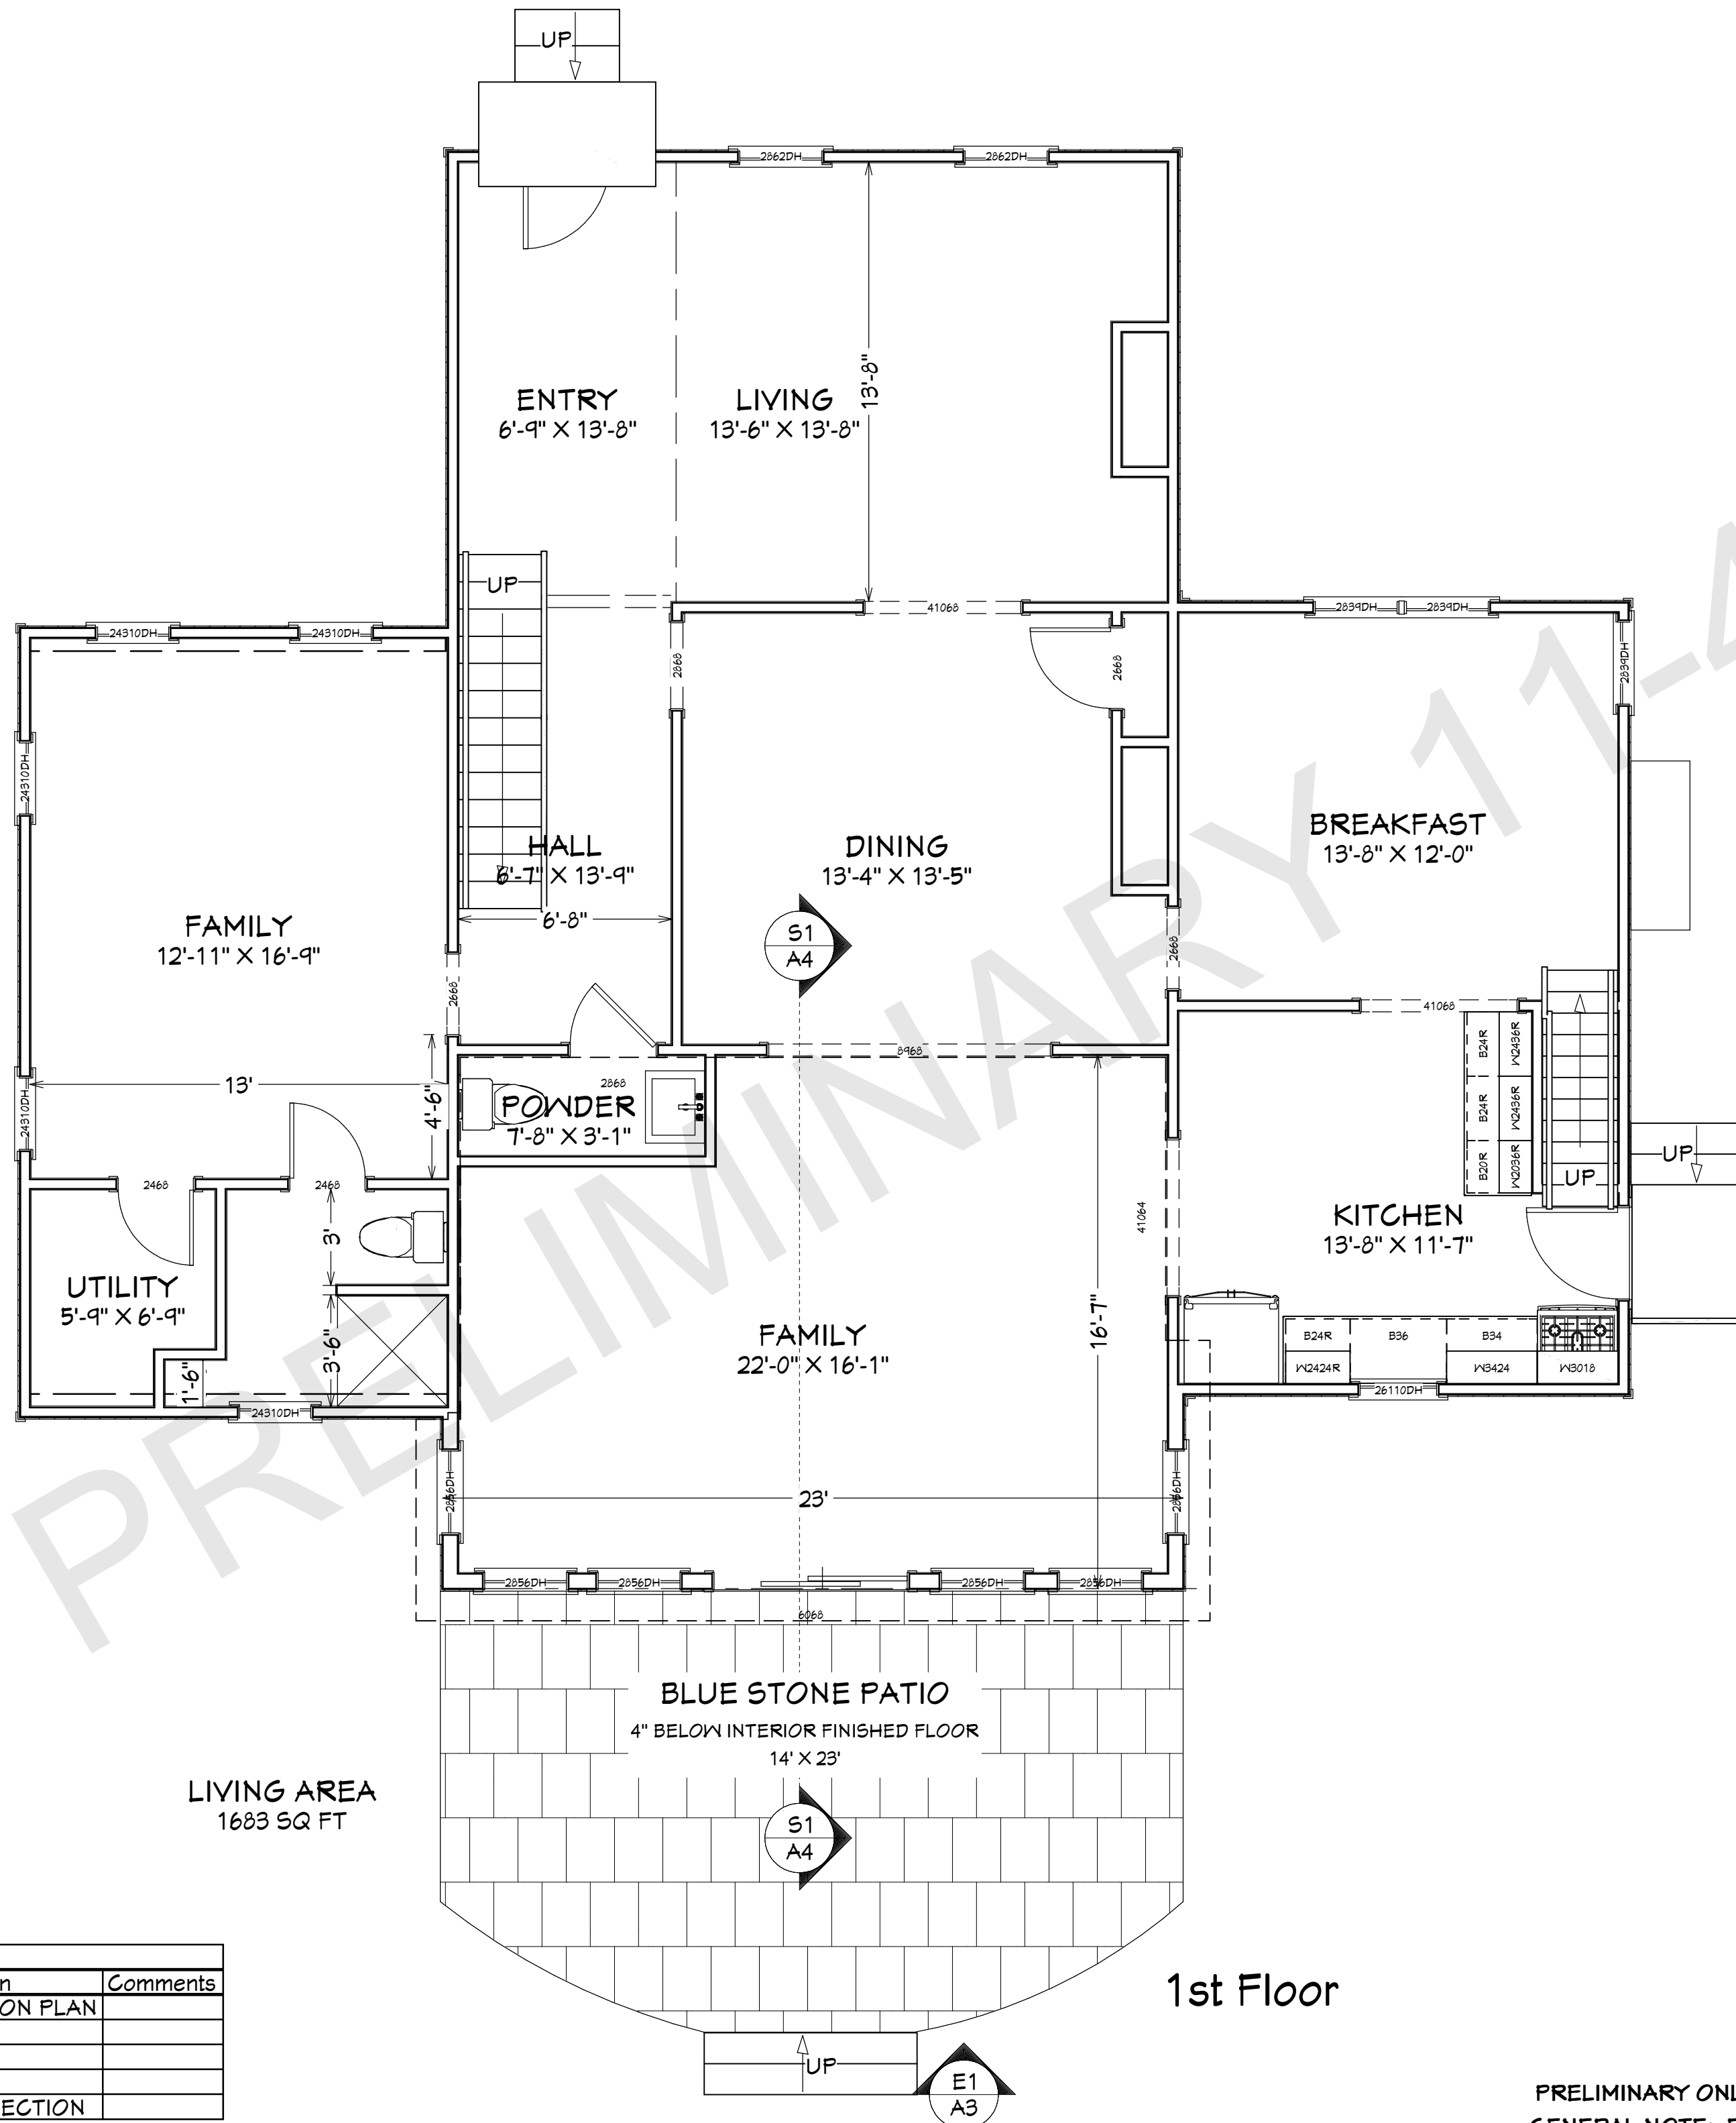


1st Floor

LIVING AREA  
1683 SQ FT

Layout Page Table			
Label	Title	Description	Comments
EC1	EXISTING CONDITIONS	DEMOLITION PLAN	
A1	ELEVATIONS		
A2	SECOND FLOOR PLAN		
A3	ELEVATIONS		
A4	ELEVATION	CROSS SECTION	

PRELIMINARY ONLY - NOT FOR CONSTRUCTION  
GENERAL NOTE: FIELD VERIFY ALL DIMENSIONS  
ALL DRAWINGS SCALE 1/4" = 1'0" UNLESS OTHERWISE NOTED

REV PRELIMINARY 11-4-2021

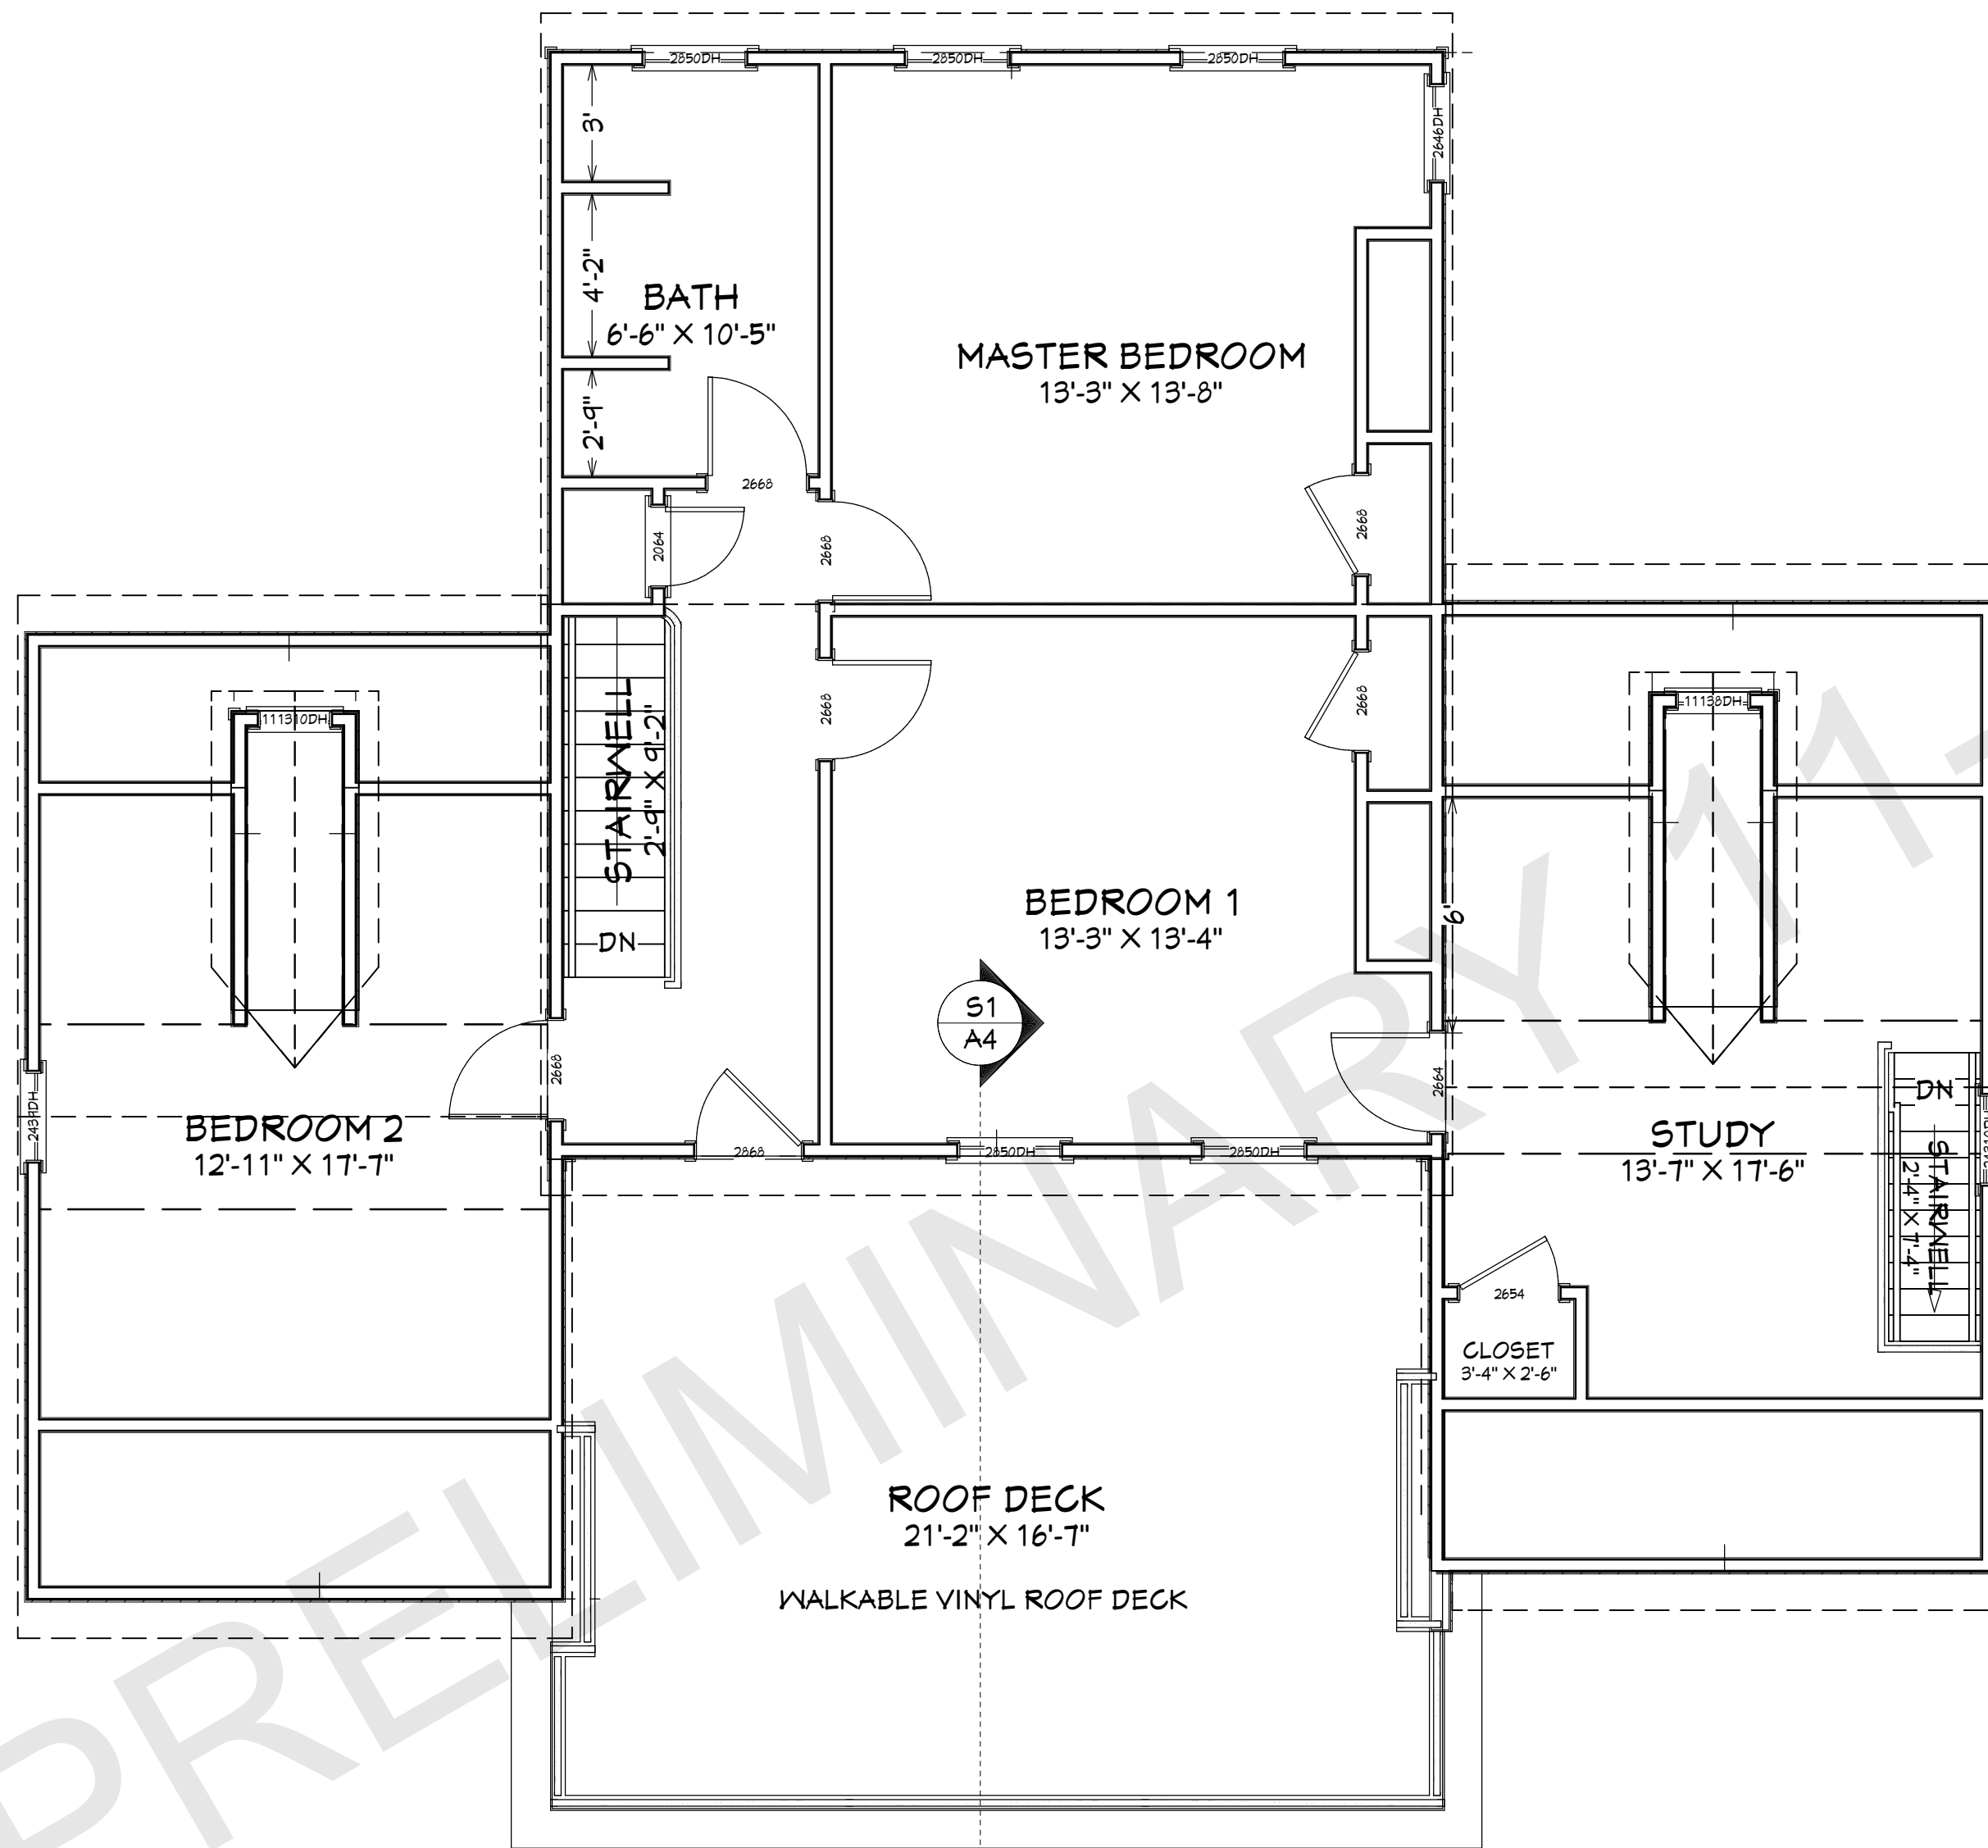

LIVING AREA  
1265 SQ FT

2nd Floor


Layout Page Table			
Label	Title	Description	Comments
EC1	EXISTING CONDITIONS	DEMOLITION PLAN	
A1	ELEVATIONS		
A2	SECOND FLOOR PLAN		
A3	ELEVATIONS		
A4	ELEVATION	CROSS SECTION	

PRELIMINARY ONLY - NOT FOR CONSTRUCTION  
GENERAL NOTE: FIELD VERIFY ALL DIMENSIONS  
ALL DRAWINGS SCALE 1/4" = 1'0" UNLESS OTHERWISE NOTED

MICHAEL AND SHARON FOSTER RESIDENCE  
FAMILY ROOM ADDITION

119 W. CHESTNUT STREET  
ST. MICHAELS, MARYLAND 21663

Chesapeake Green Building and Design, Inc.  
443-205-9104  
www.chesapeakegreendesign.com

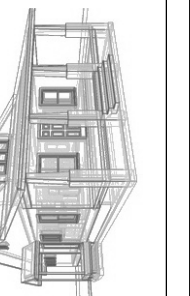

Copyright 2021 Chesapeake Green Building and Design, Inc. Chesapeake Green Building and Design, Inc. expressly reserves its commonlaw copyright and other property right in these drawings and design. These drawings and design are not to be reproduced, changed or used in any way without the express written permission and consent from the designer.

DATE:


11/4/2021

SHEET:

A2



Elevation 1

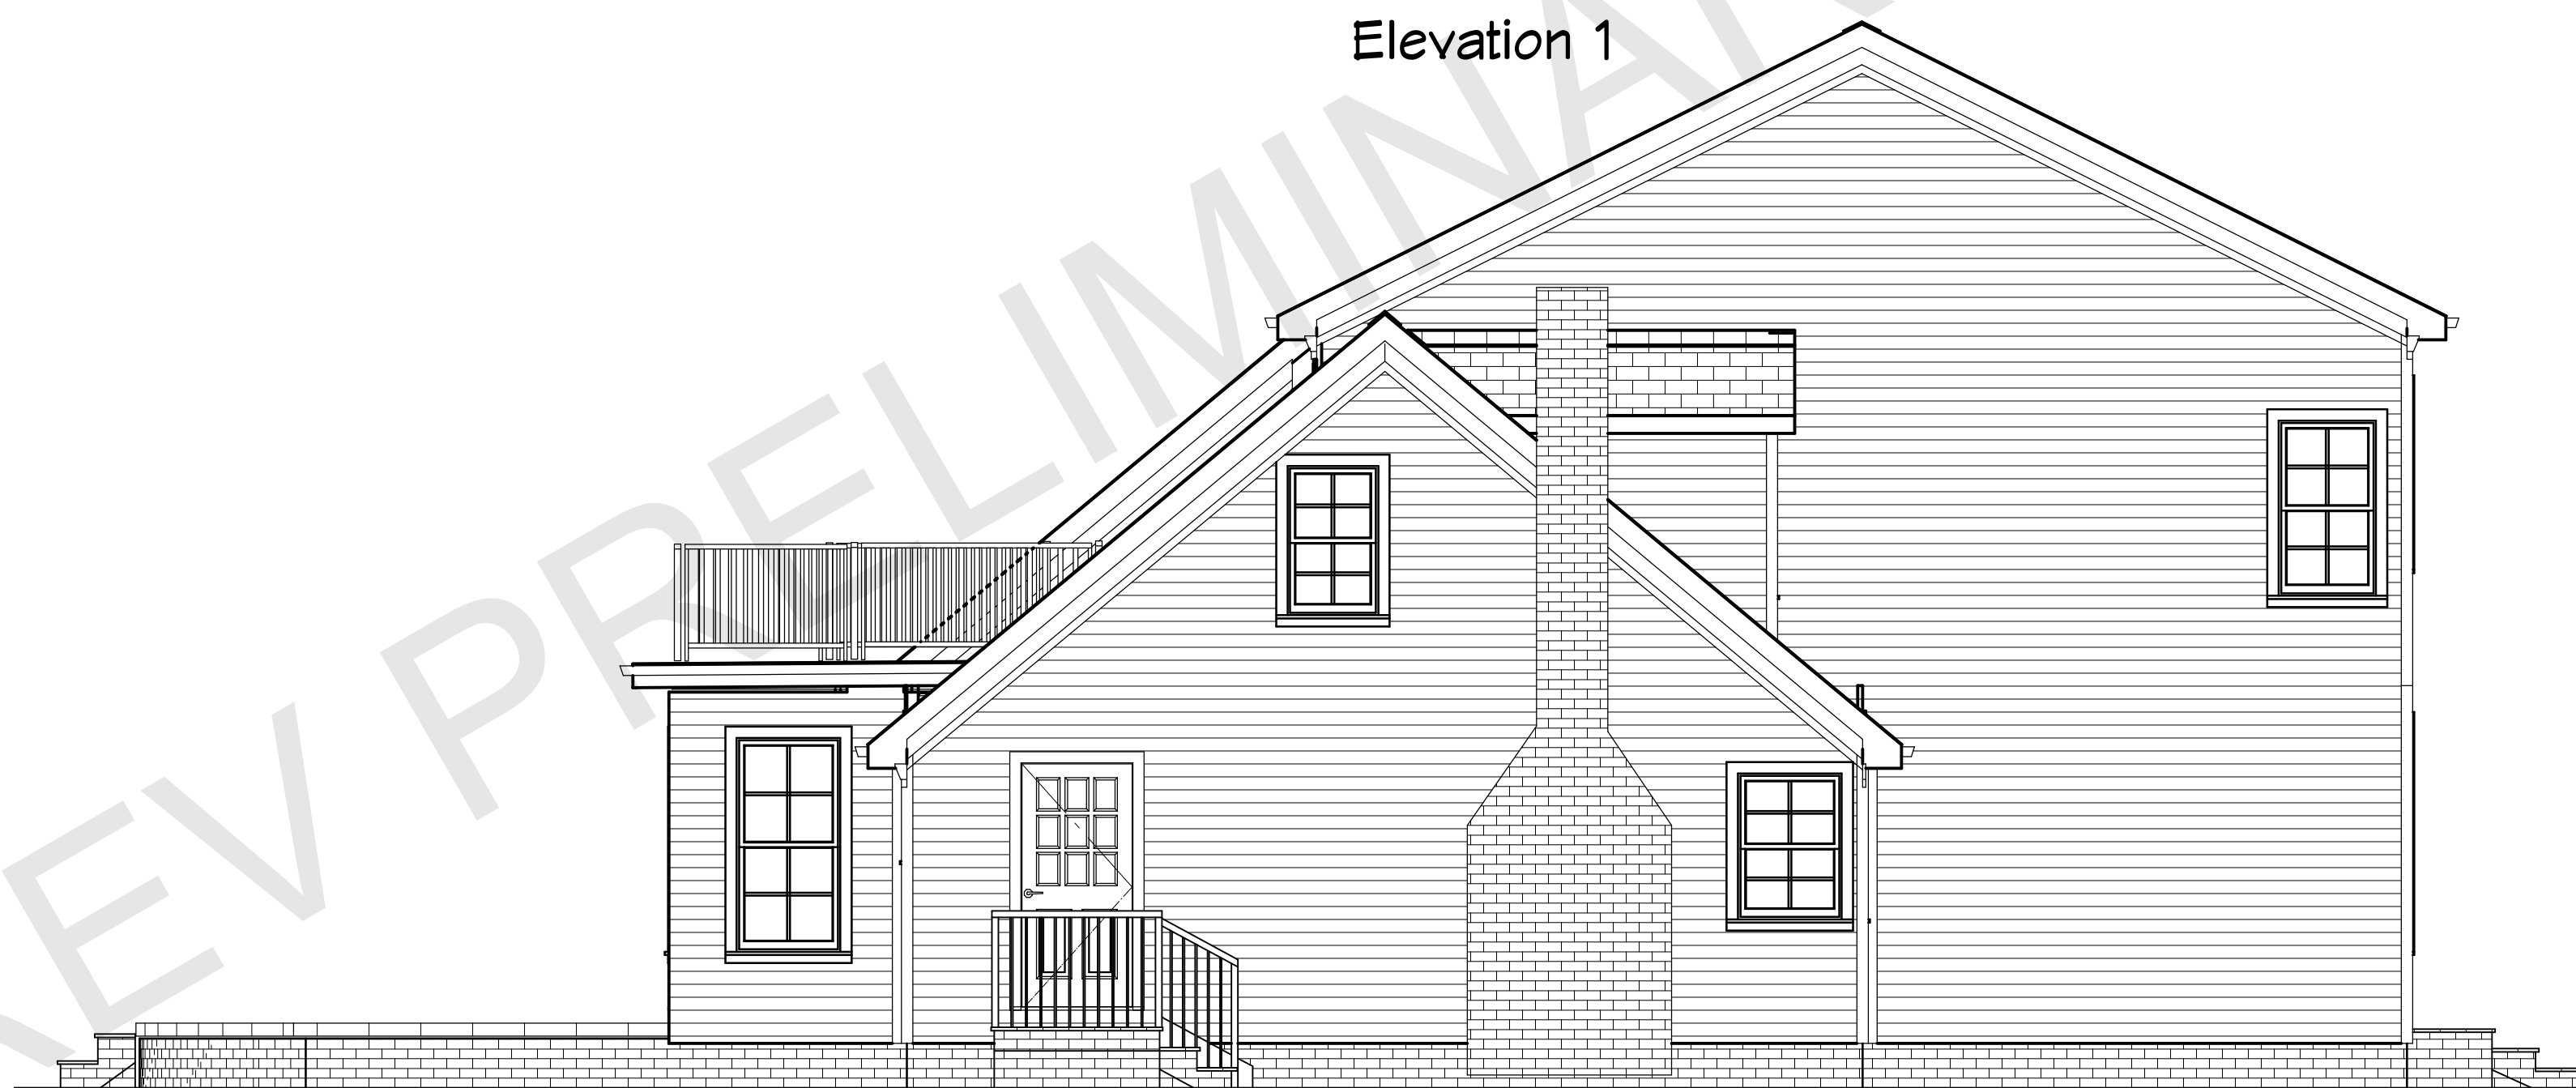

Elevation 2

Layout Page Table			
Label	Title	Description	Comments
EC1	EXISTING CONDITIONS	DEMOLITION PLAN	
A1	ELEVATIONS		
A2	SECOND FLOOR PLAN		
A3	ELEVATIONS		
A4	ELEVATION	CROSS SECTION	

PRELIMINARY ONLY - NOT FOR CONSTRUCTION  
 GENERAL NOTE: FIELD VERIFY ALL DIMENSIONS  
 ALL DRAWINGS SCALE 1/4" = 1'0" UNLESS OTHERWISE NOTED

**MICHAEL AND SHARON FOSTER RESIDENCE**  
**FAMILY ROOM ADDITION**

119 W. CHESTNUT STREET  
 ST. MICHAELS, MARYLAND 21663


DATE:

11/4/2021

SHEET:

**A3**


Chesapeake Green Building and Design, Inc.  
 443-205-9104  
 www.chesapeakegreendesign.com

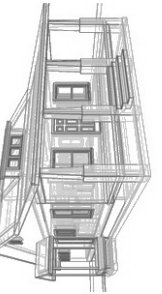


Copyright 2021 Chesapeake Green Building and Design, Inc. Chesapeake Green Building and Design, Inc. expressly reserves its commonlaw copyright and other property right in these drawings and design. These drawings and design are not to be reproduced, changed or otherwise used in any way without the express written permission and consent from the designer.



Elevation 3

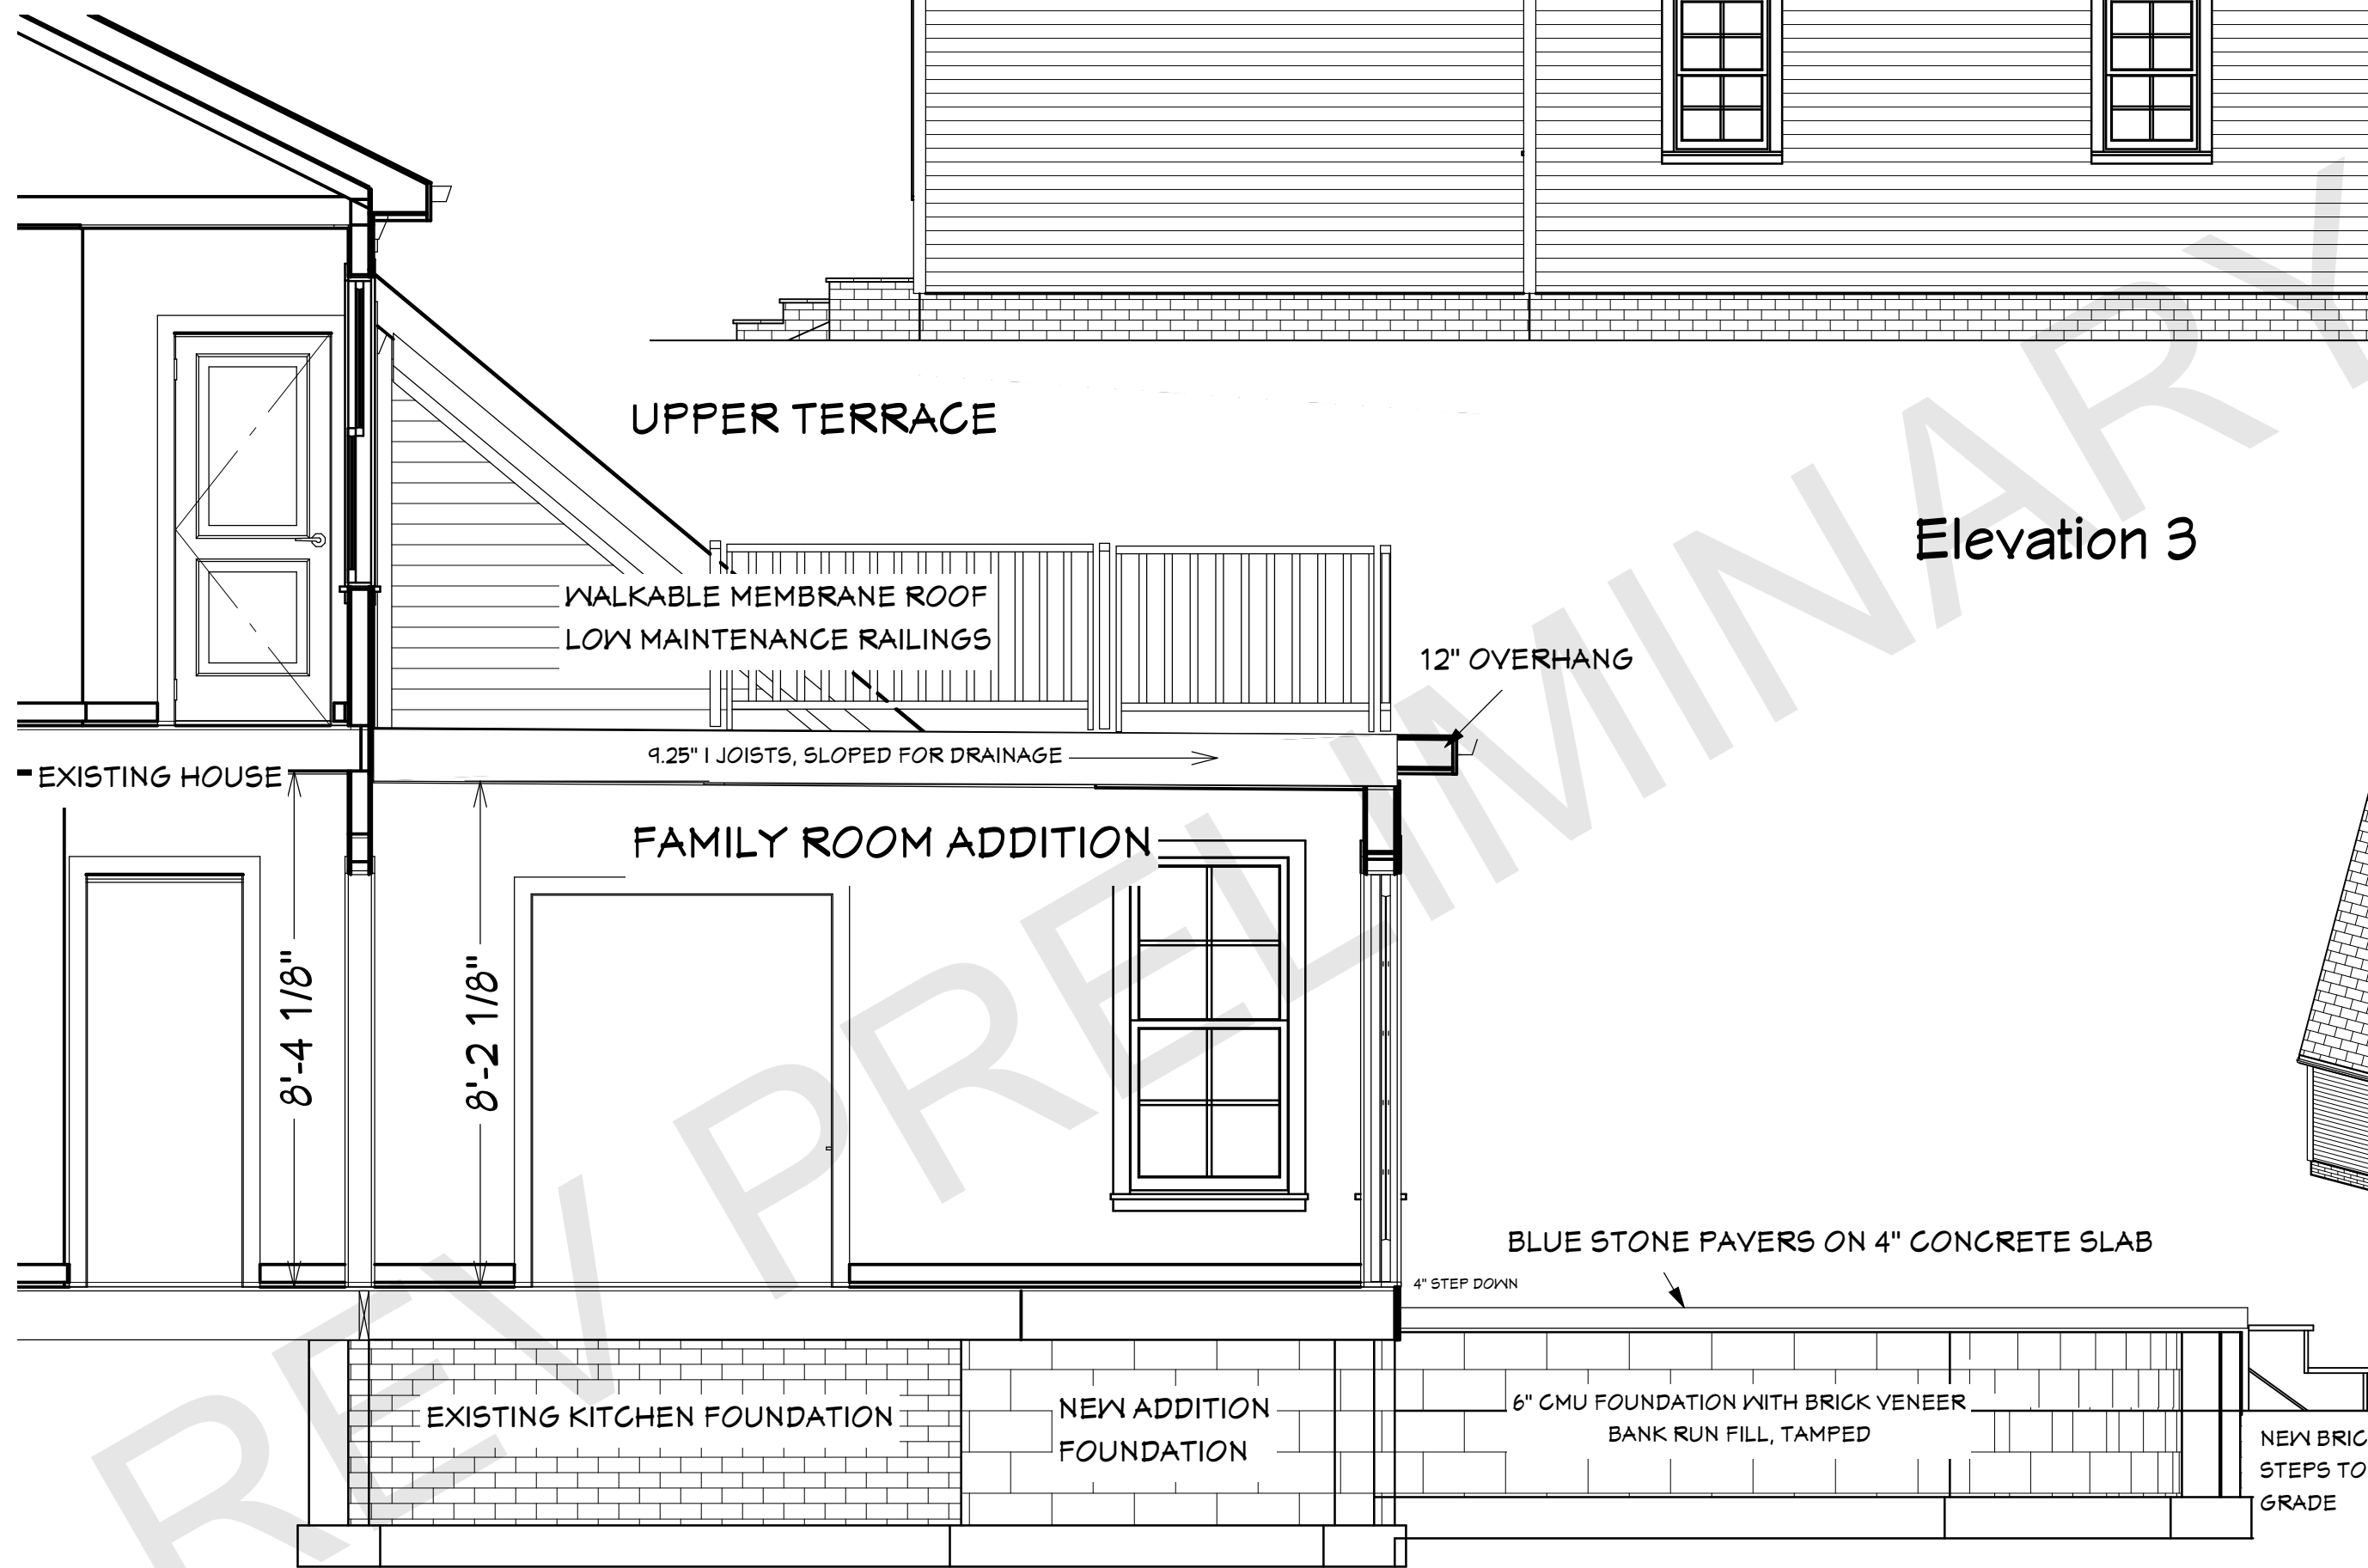

Cross Section 1

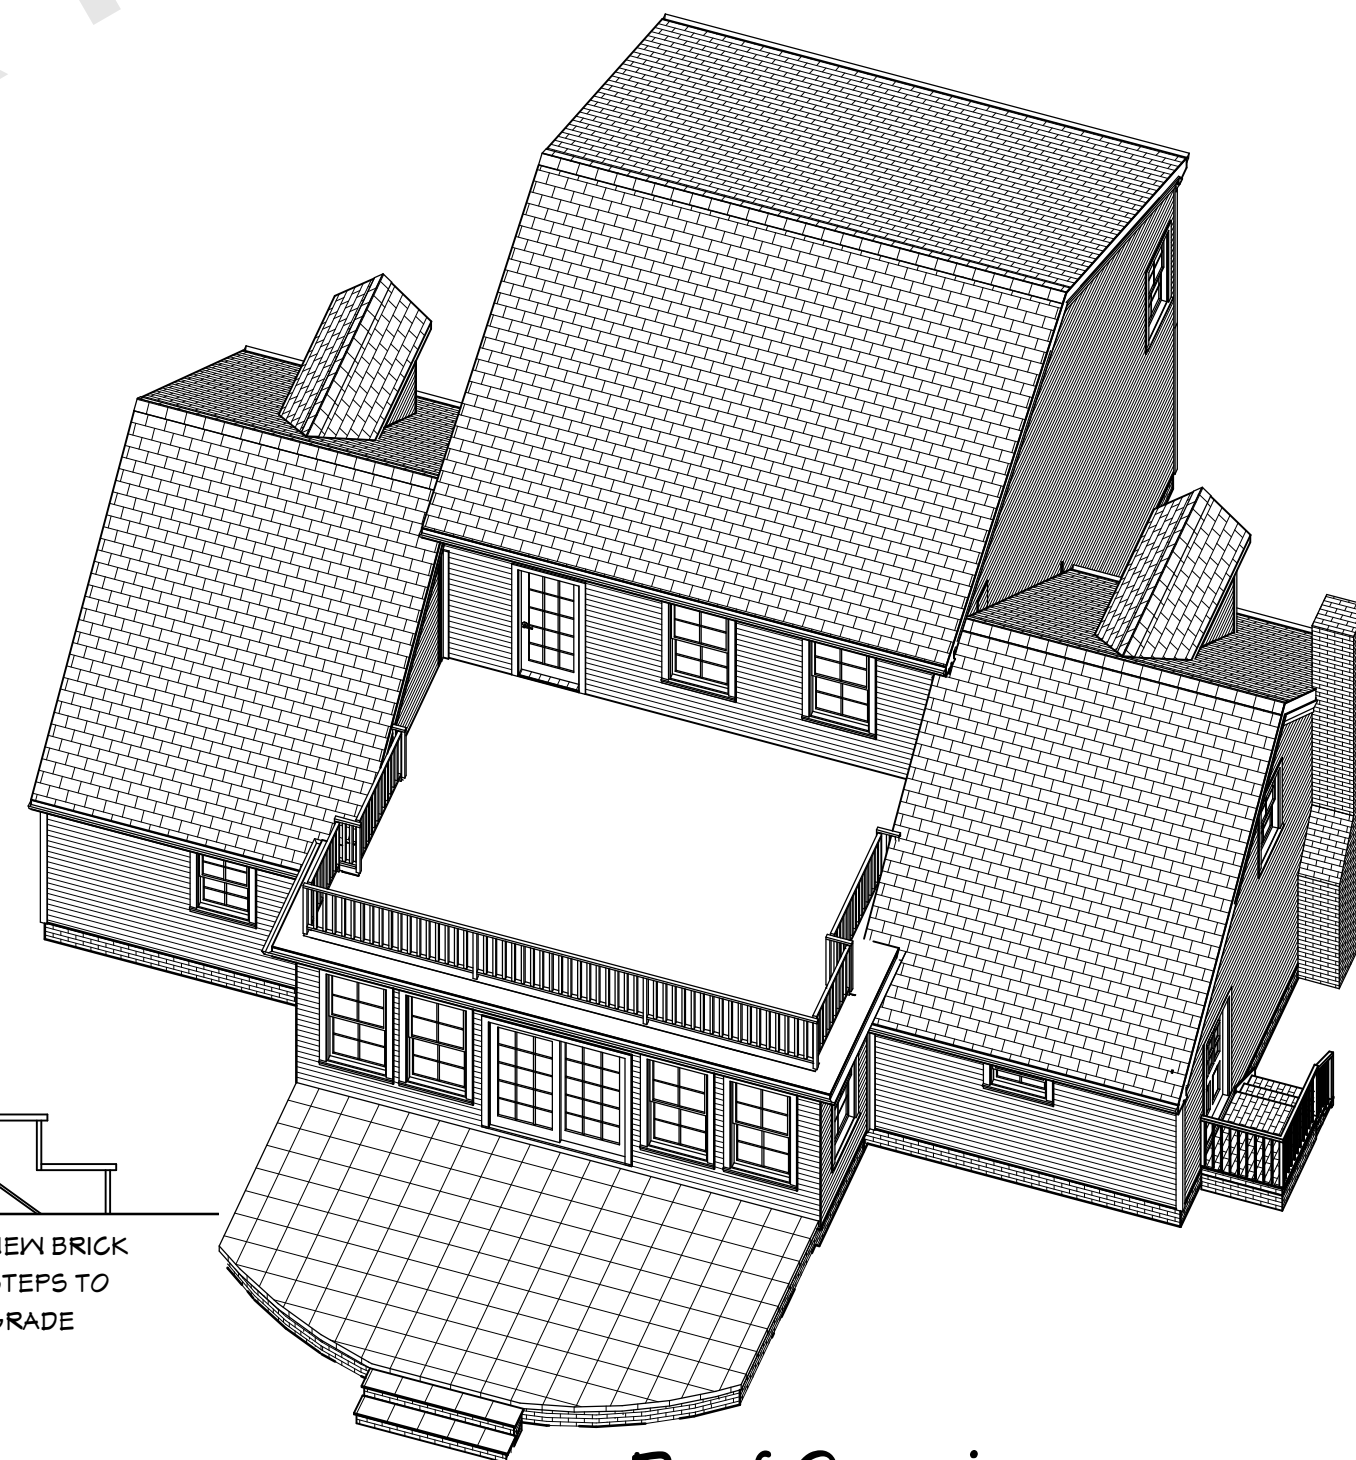


Roof Overview  
Scale 1/8" = 1'0"

Layout Page Table			
Label	Title	Description	Comments
EC1	EXISTING CONDITIONS	DEMOLITION PLAN	
A1	ELEVATIONS		
A2	SECOND FLOOR PLAN		
A3	ELEVATIONS		
A4	ELEVATION	CROSS SECTION	

PRELIMINARY ONLY - NOT FOR CONSTRUCTION  
GENERAL NOTE: FIELD VERIFY ALL DIMENSIONS  
ALL DRAWINGS SCALE 1/4" = 1'0" UNLESS OTHERWISE NOTED

Chesapeake Green Building and Design, Inc.  
443-205-9104  
www.chesapeakegreendesign.com

Copyright 2021 Chesapeake Green Building and Design, Inc. Chesapeake Green Building and Design, Inc. expressly reserves its commonlaw copyright and other property right in these drawings and design. These drawings and design are not to be reproduced, changed or otherwise used without the express written permission and consent from the designer.

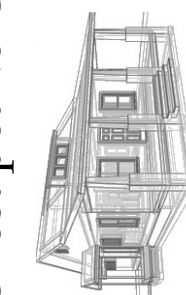

MICHAEL AND SHARON FOSTER RESIDENCE

FAMILY ROOM ADDITION

119 W. CHESTNUT STREET  
ST. MICHAELS, MARYLAND 21663

DATE:

11/4/2021

SHEET:

A4