


LOCATION MAP
SCALE: 1"=2000'

PROJECT INFORMATION


1. OWNER/DEVELOPER: TOWN OF ST. MICHAELS
CONTACT: ROB STRAEBEL, TOWN ADMINISTRATOR
2. OWNER/DEVELOPER INFORMATION: EDGAR M. BOSLEY JR. BUILDING
300 MILL STREET, PO BOX 206
ST MICHAELS, MD 21663
3. ENGINEER: BAYLAND CONSULTANTS AND DESIGNERS, INC.
4. ENGINEER INFORMATION: 7455 NEW RIDGE ROAD, SUITE T
HANOVER, MARYLAND 21076
410-694-9401
5. TAX MAP: -
6. PARCEL: -
7. DEED REF: -
8. LOT: -
9. DISTRICT: -
10. ZONING: MUNI
11. USE: INSTITUTIONAL
12. SUBWATERSHED: CHOPTANK RIVER
13. WATERSHED: LOWER CHOPTANK
14. GRADING PERMIT: XXXXXXXX
15. WETLAND LICENSE: XX-WL-XXXX

LEGEND

APPROXIMATE PROPERTY LINE		PR. CONTOUR	
EX. ROAD		PR. HIGH MARSH	
EX. MAJOR CONTOUR		PR. LOW MARSH	
EX. MINOR CONTOUR		PR. STONE SILLS	
EX. MLW			
EX. MHW			
CRITICAL AREA BUFFER			
EX. FEMA FLOODPLAIN (ZONE AE)			
EX. MARSH			
EX. STONE SILL			
EX. TREE			

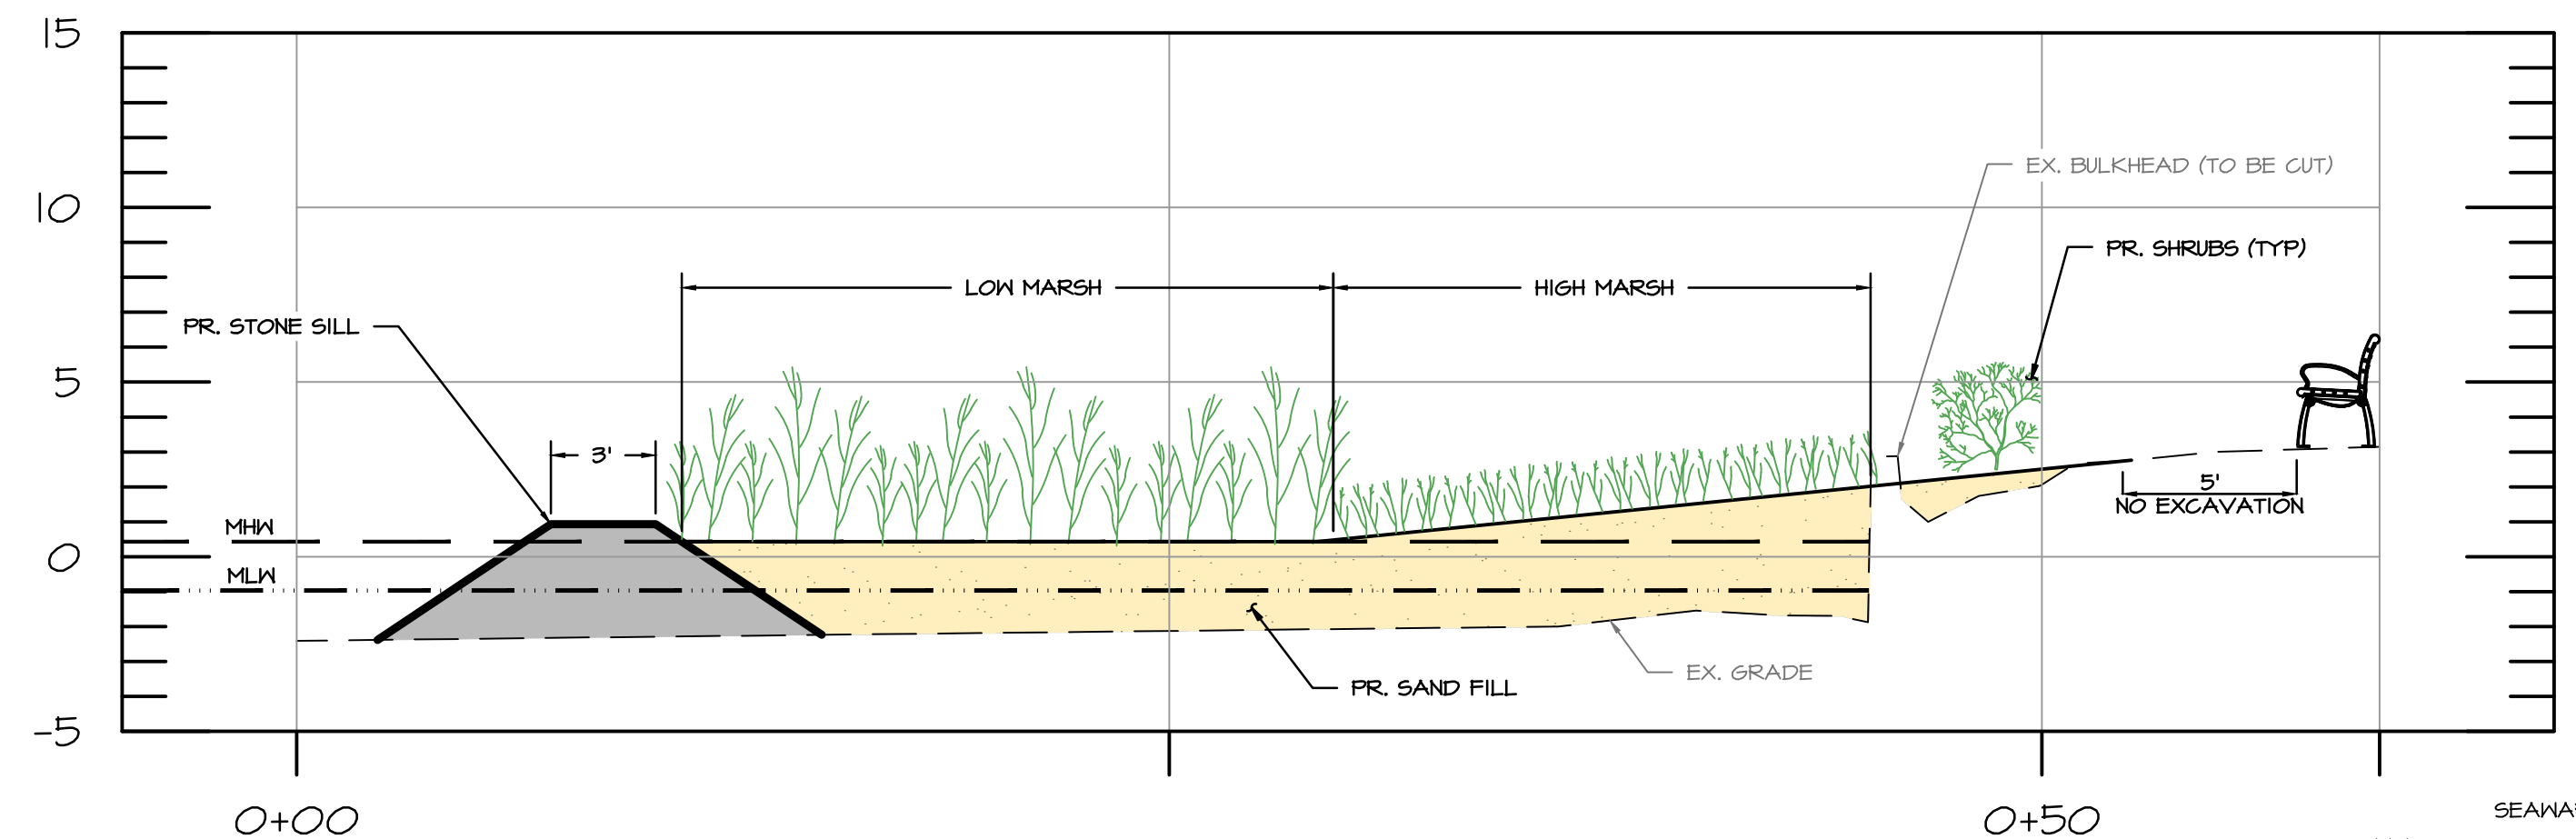

XS-1 SECTION
SCALE: 1" = 5'

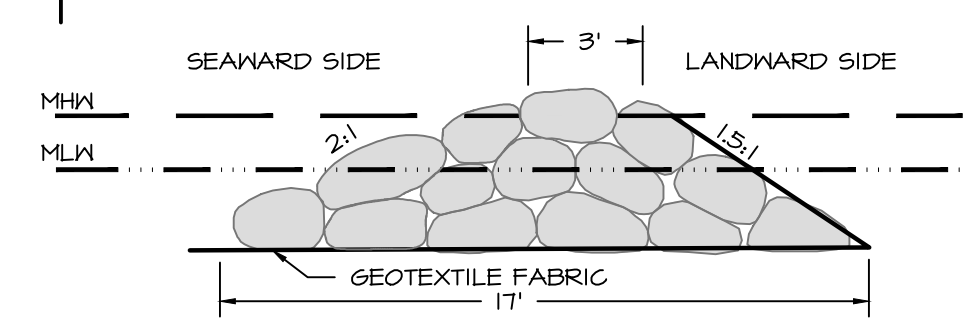

STONE SILL (TYP)
SCALE: 1" = 5'

- NOTES:**
1. BASEMAP COMPILED FROM TALBOT COUNTY 2015 LIDAR AND 2015 PLANIMETRICS
 2. TIDAL RANGE IS 1.4 FEET
 3. SPOT ELEVATIONS ARE FROM BAYLAND SURVEY DATED FEBRUARY 13, 2023
 4. ELEVATIONS ARE IN FEET AND REFER TO NAVD83

Bayland
Consultants & Designers, Inc.
"Integrating Engineering and Environment"

7455 New Ridge Road, Suite T Phone: (410) 694-9401
Hanover, Maryland 21076 Fax: (410) 694-9405
www.baylandinc.com

BAYLAND JOB NO. ---

BACK CREEK PARK BULKHEAD REPLACEMENT - LIVING SHORELINE

REVISIONS		SCALE: 1" = 20'	
DATE	BY	DESCRIPTION	

DRAWN BY:	DATE: 11/22/23
CHECKED BY:	DATE: 11/22/23
DESIGNED BY:	DATE: 11/22/23
SHEET NO. ### OF ###	